
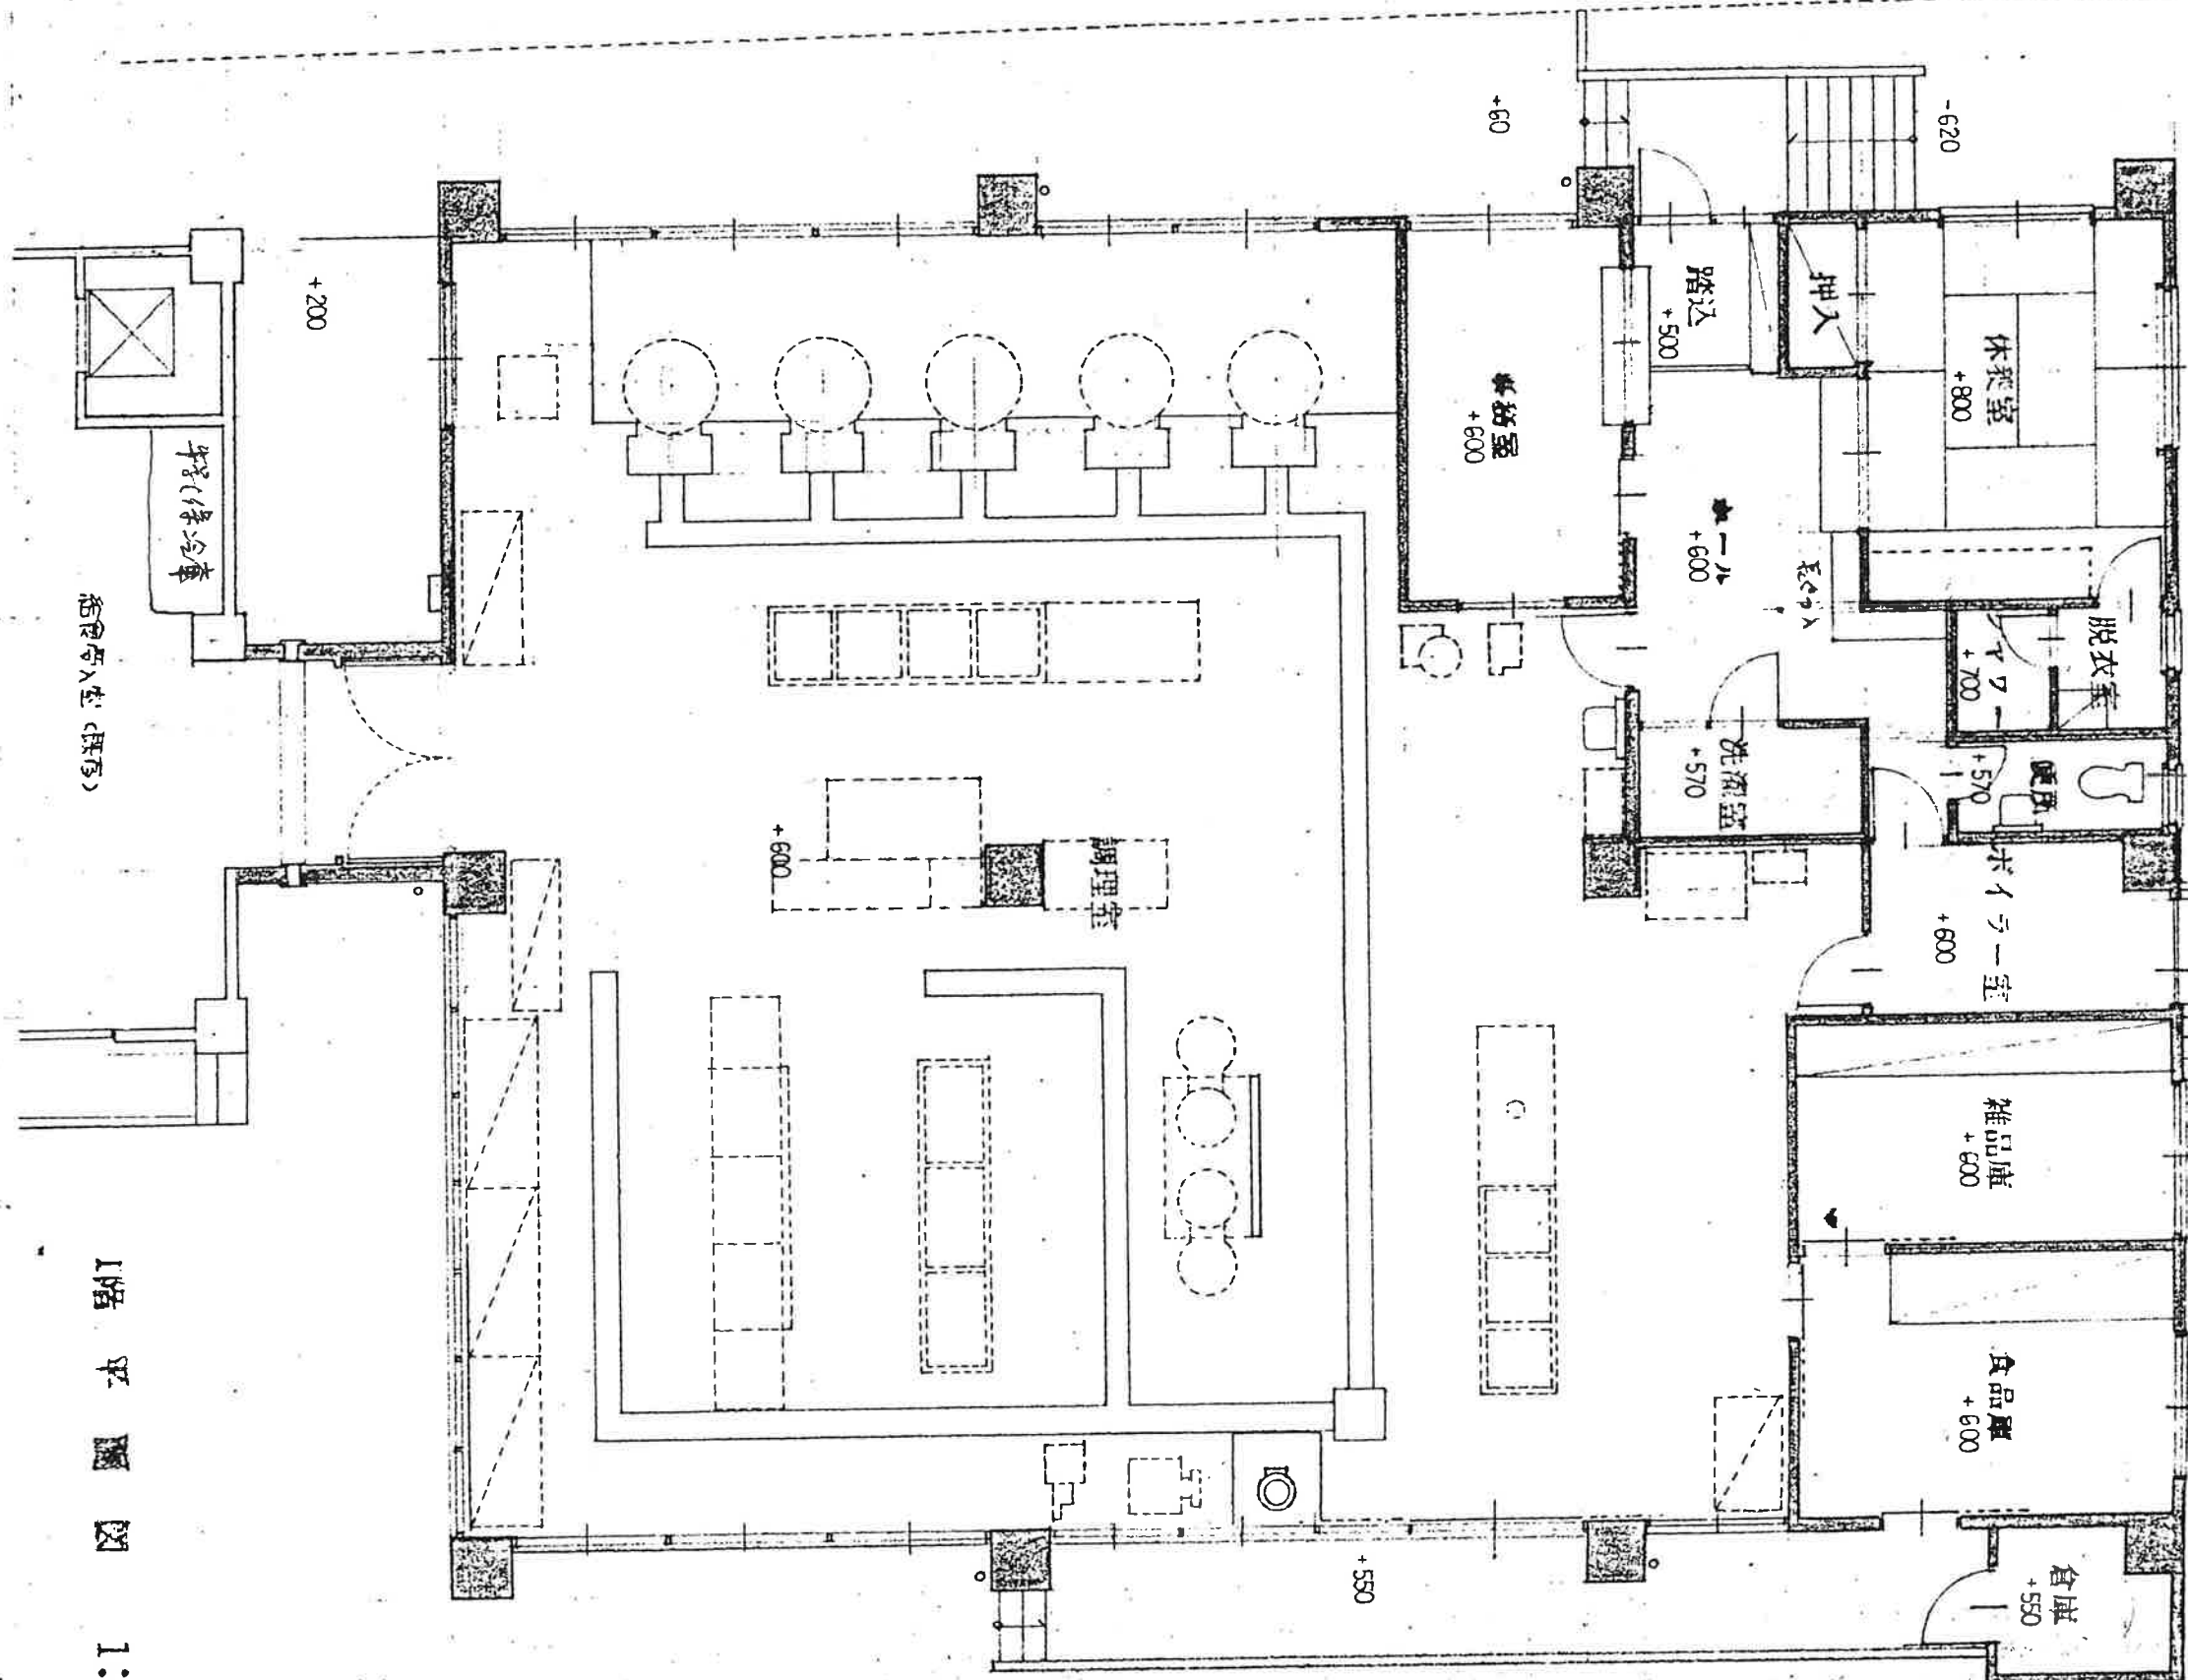
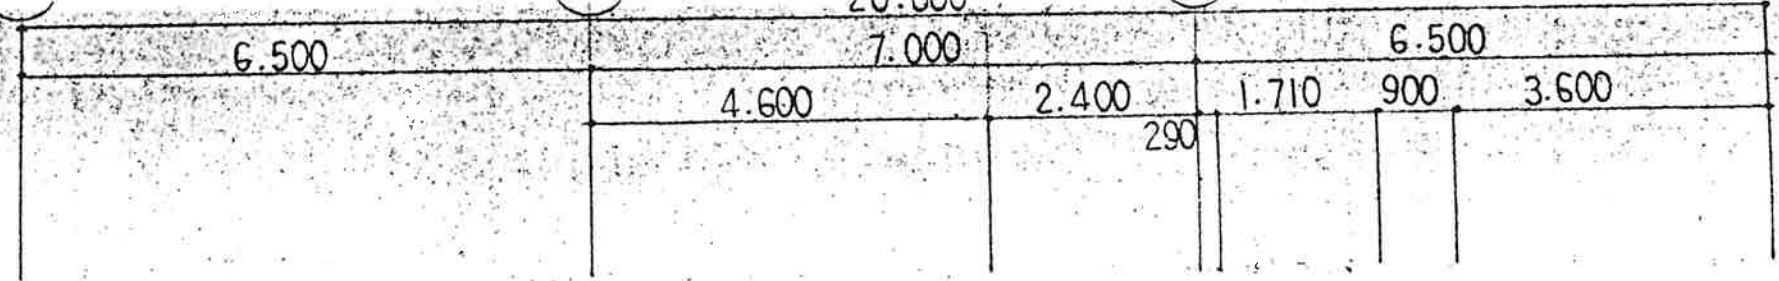


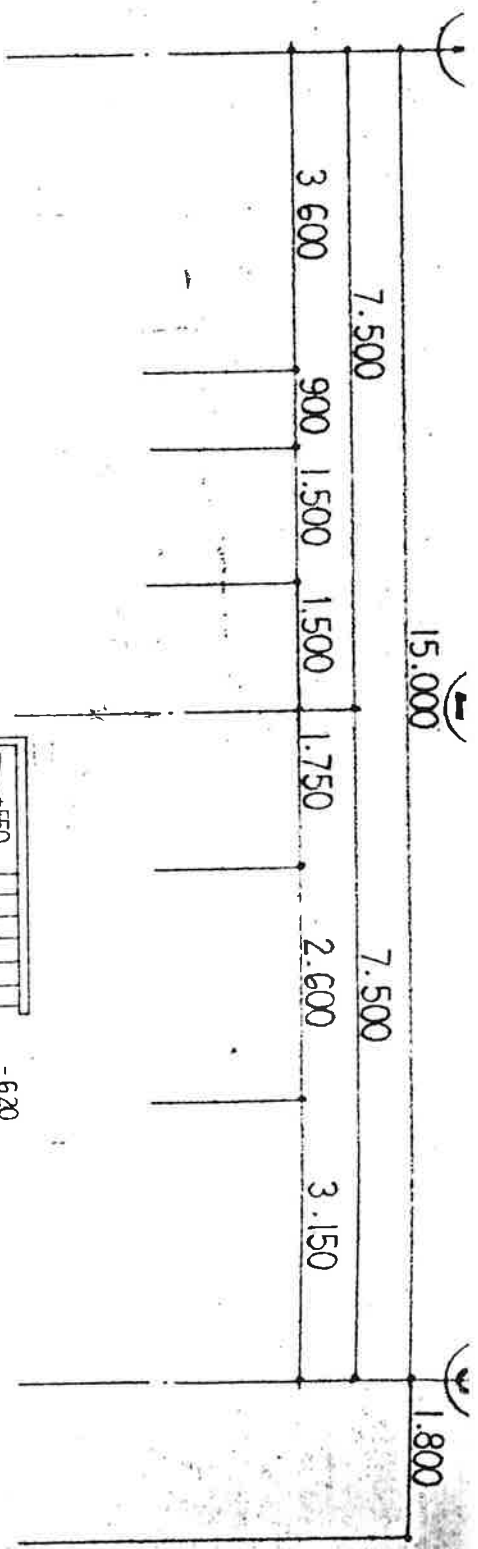

階平面図 1:1